


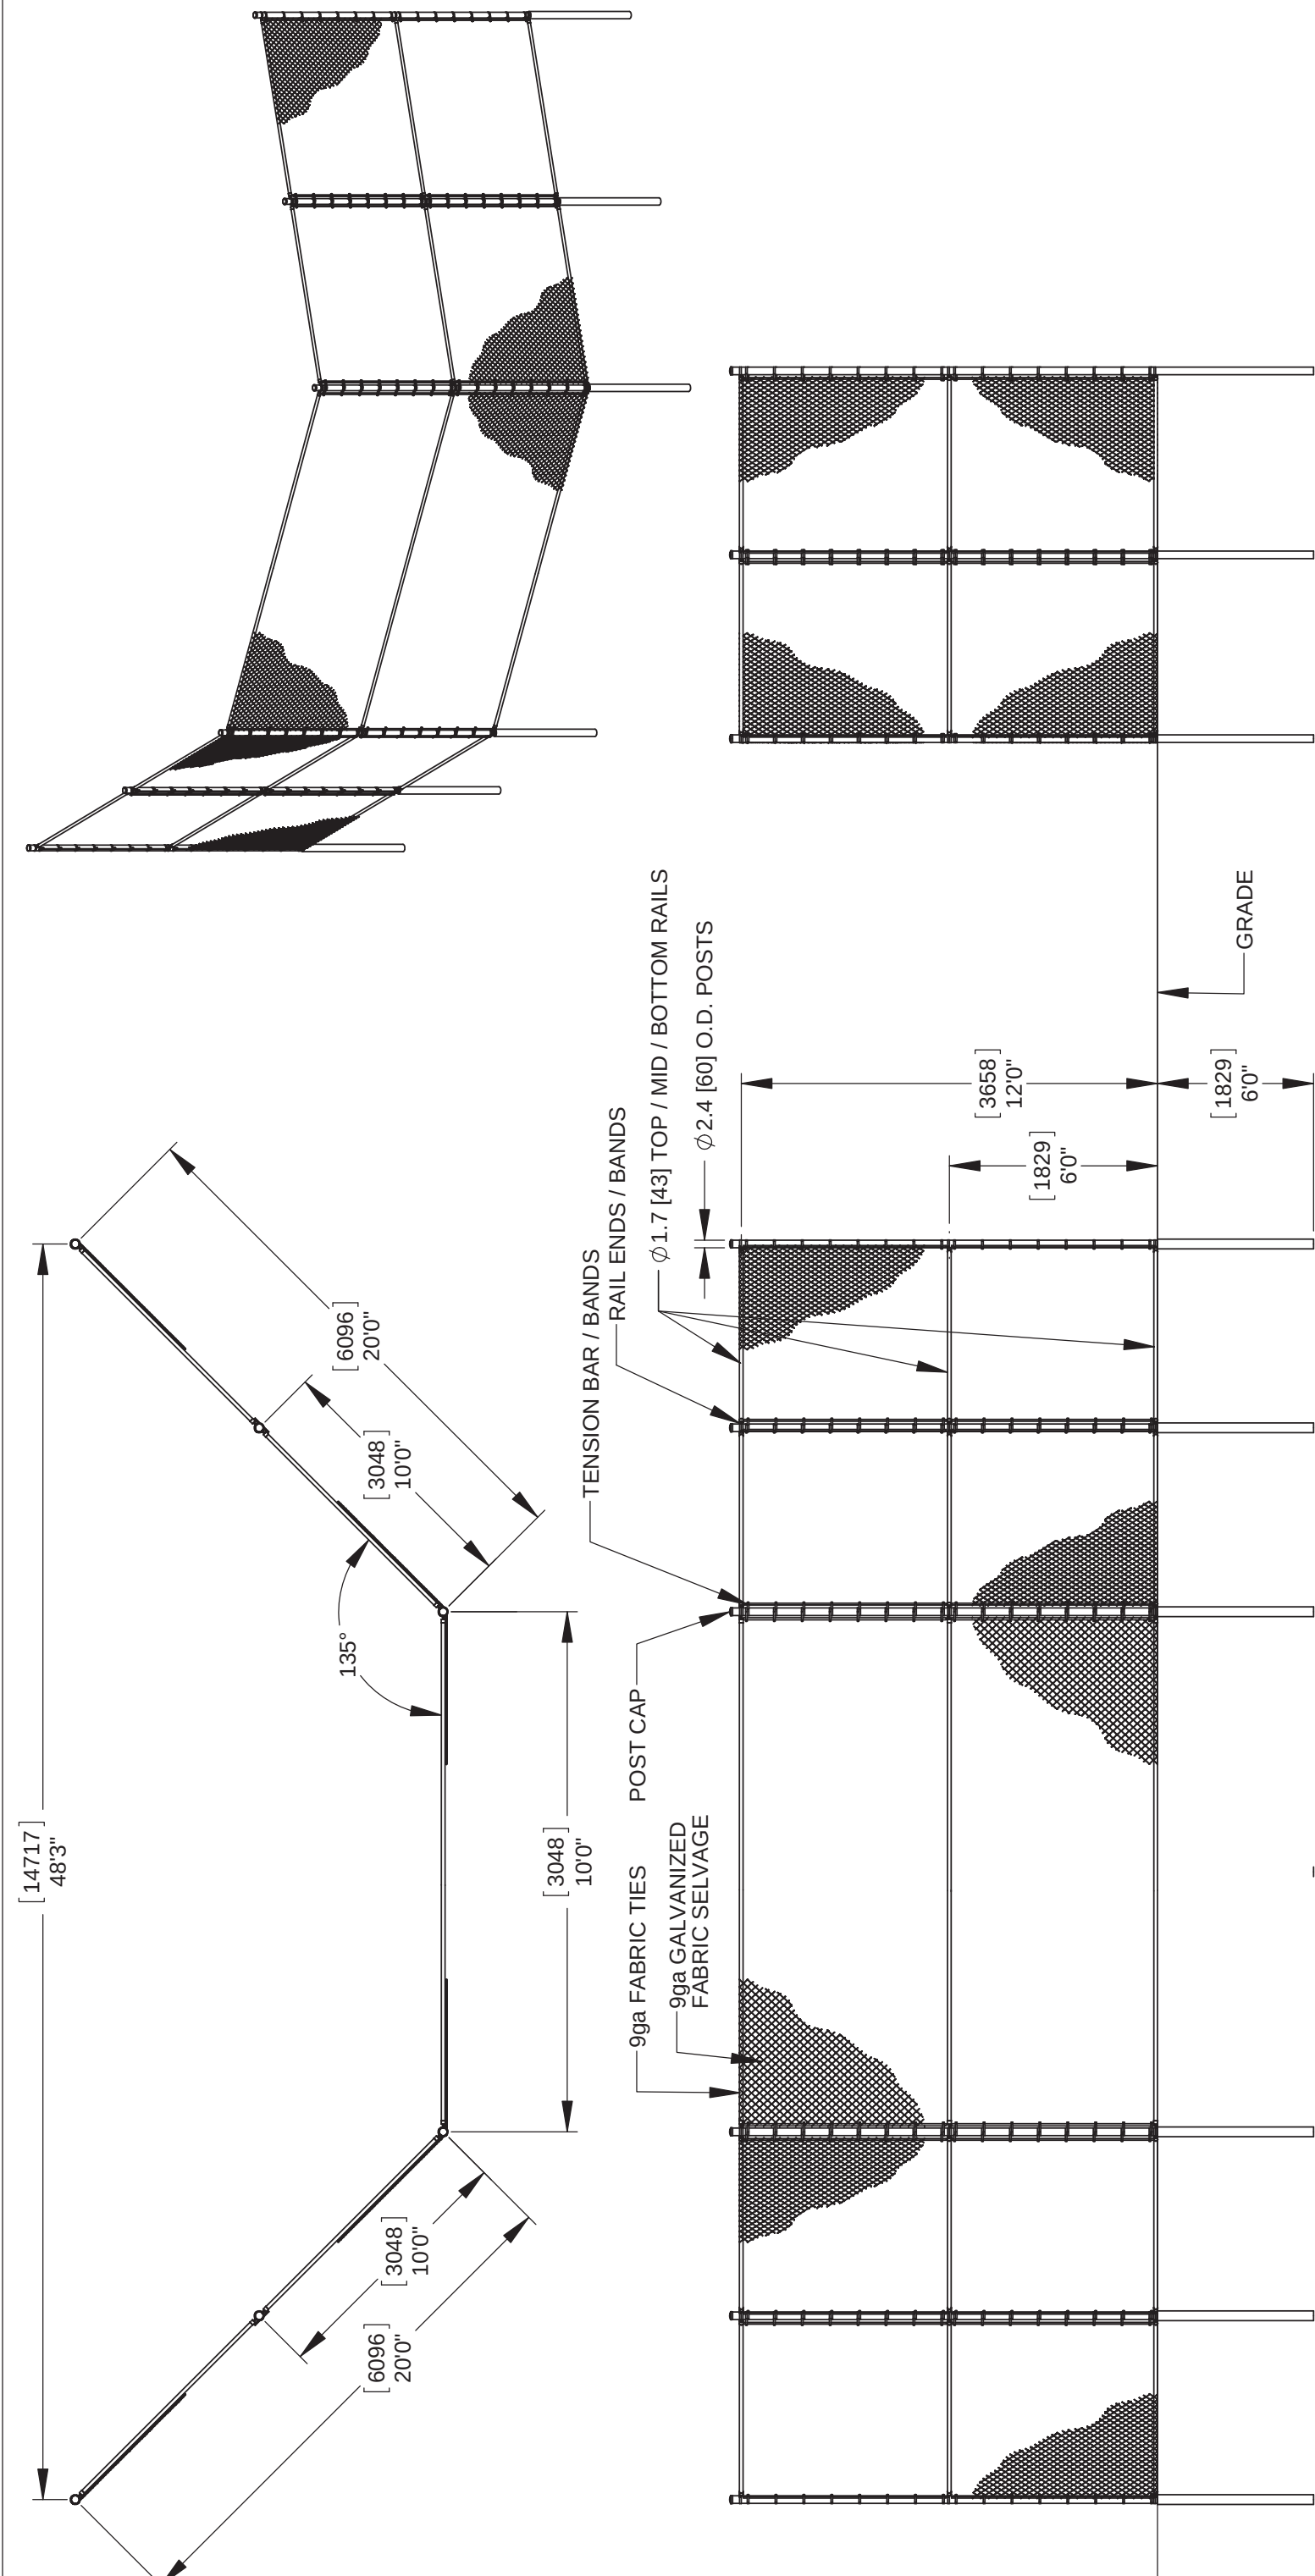

Description:		12' [3658mm] BACKSTOP DETAIL	
Customer / Project Name:		-	
Finish:		HOT DIPPED GALVANIZED FINISH	
Date:		8/4/2011	
Drawing No.		BS0050	
Rev.		-	
Sheet		1 of 1	

WALLACE

+WALLACE

90 Lowson Crescent,
Winnipeg, Manitoba, Canada R3P 2H8
Phone: 1-800-406-2342
Fax: 1-204-284-1868
Web: www.wallacefences.com

NOTES:

DIMENSIONS ARE SHOWN IN FEET & INCHES. DIMENSIONS SHOWN IN BRACKETS [] ARE IN MILLIMETERS

POST INSTALLATION BY DIRECT BURIAL