
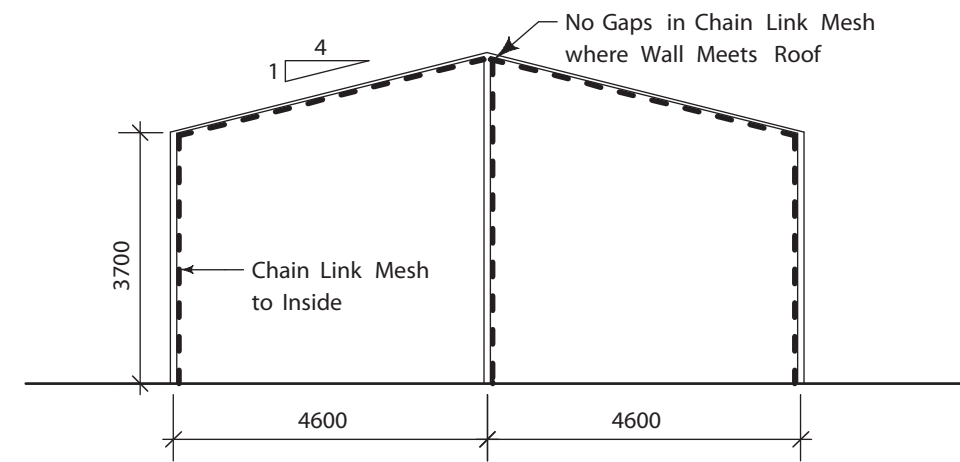
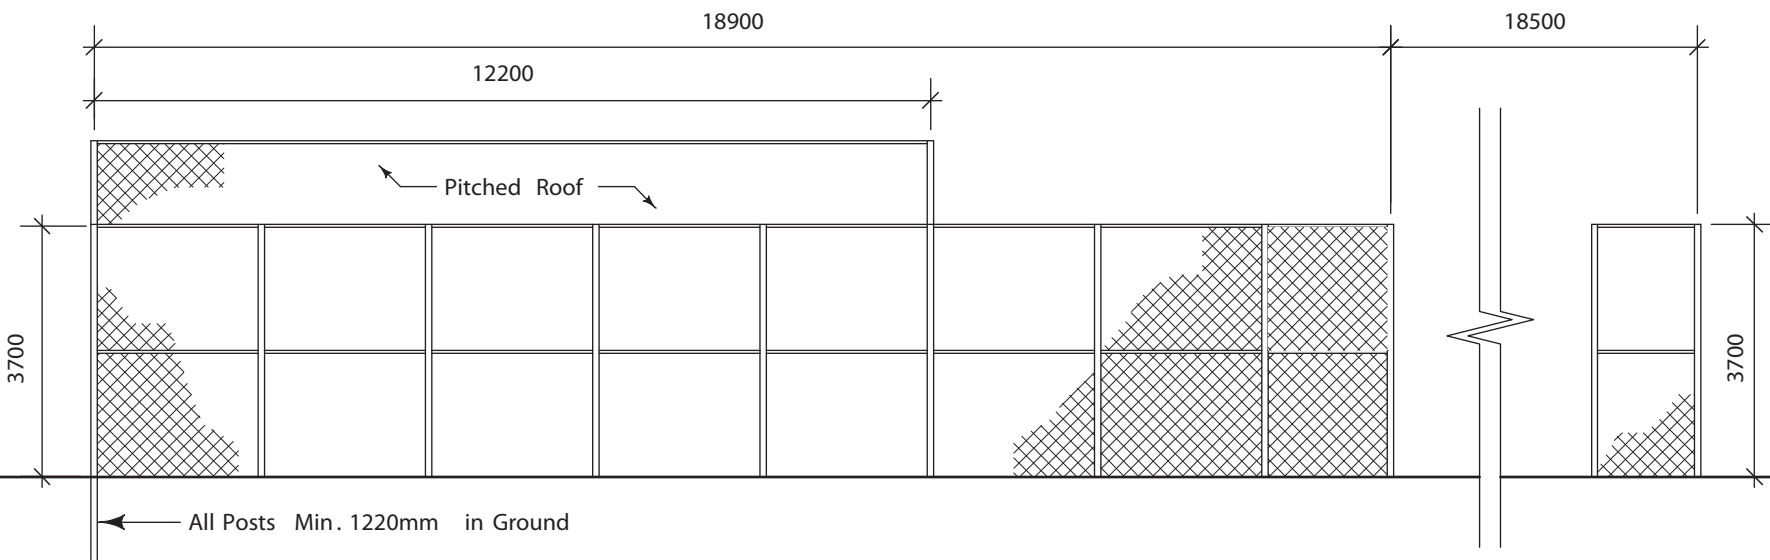


PLAN VIEW

Batting Cage Notes:

- 1) Chain link batting cages to CW 3550
- 2) Corner Posts 89mm OD SS 30
- 3) Roof Supports 60mm OD SS 30
- 4) Rails 43mm OD SS 30
- 5) 9ga Mesh

CP Corner Post

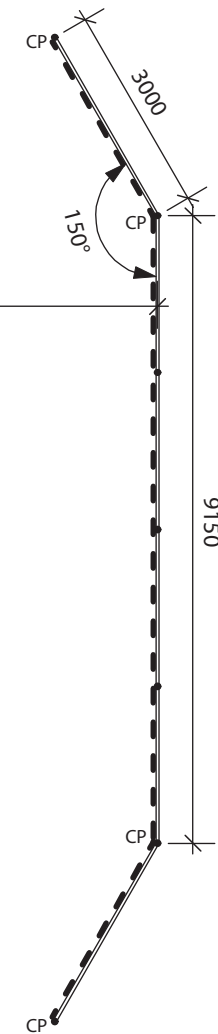

Description:		CRICKET BATTING CAGES	
Customer / Project Name:		-	
Finish:		Date:	3/5/2014
Drawing No.	CBC-03-05-14	Rev.	Sheet:
			1 of 1



90 Lawson Crescent,
Winnipeg, Manitoba, Canada R3P 2H8
Phone: 1-800-406-2342
Fax: 1-204-284-1868
Web: www.wallacefences.com