


SECTION A-A

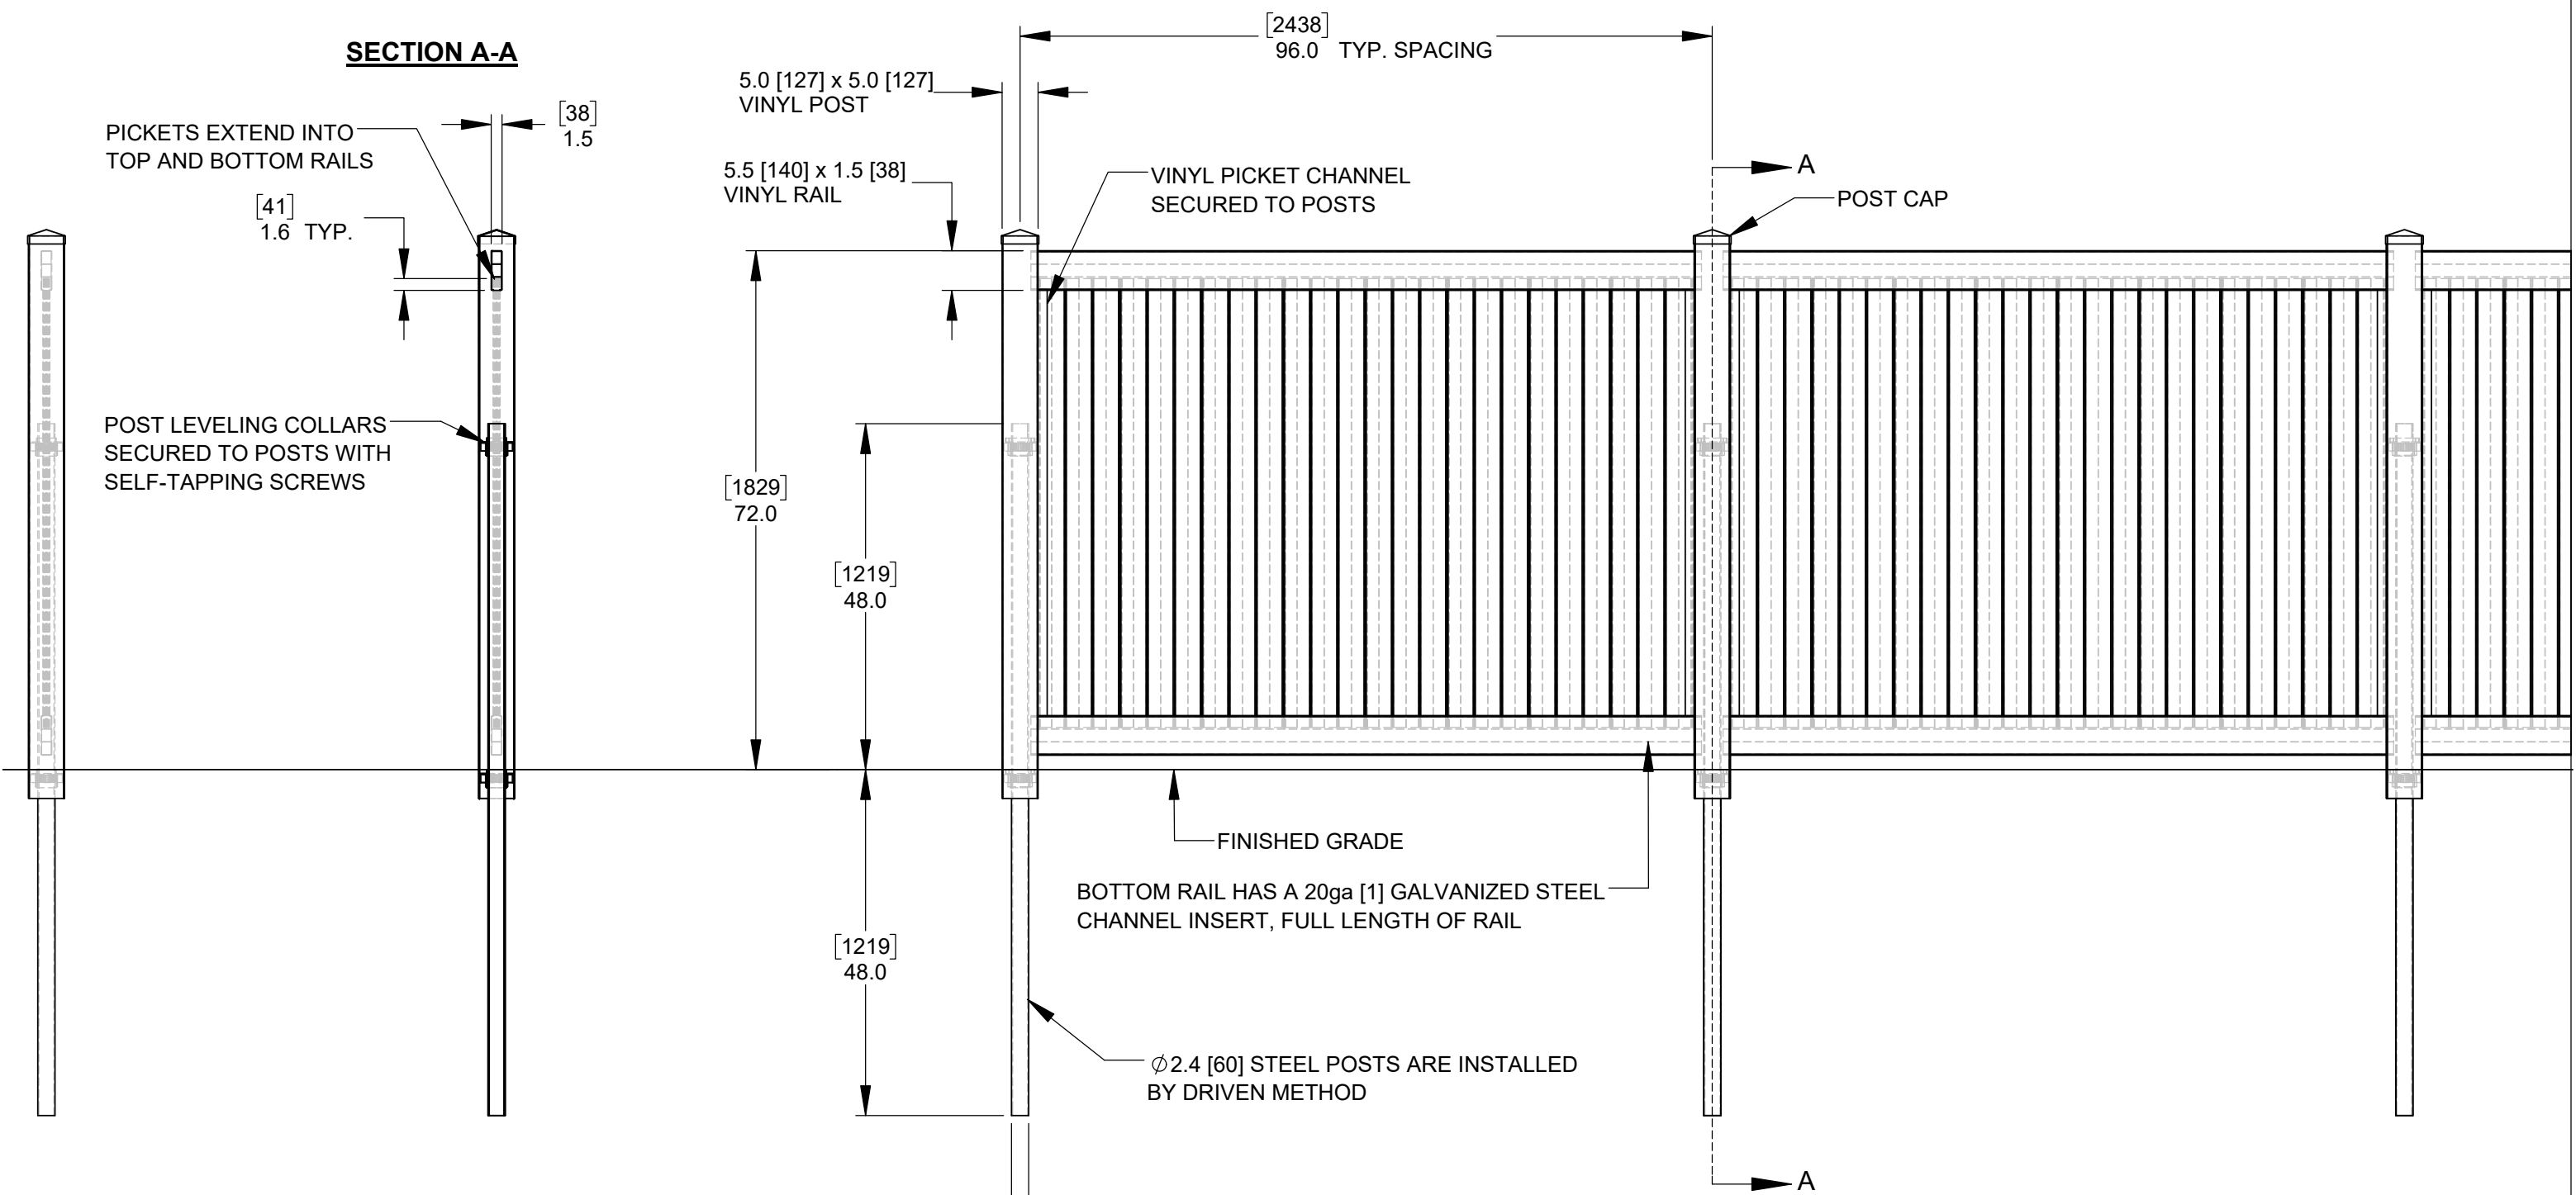

PICKETS EXTEND INTO TOP AND BOTTOM RAILS

[41]
1.6 TYP.

[38]
1.5

5.0 [127] x 5.0 [127]
VINYL POST

5.5 [140] x 1.5 [38]
VINYL RAIL

VINYL PICKET CHANNEL
SECURED TO POSTS

POST CAP

[2438]
96.0 TYP. SPACING

POST LEVELING COLLARS
SECURED TO POSTS WITH
SELF-TAPPING SCREWS

[1829]
72.0

[1219]
48.0

FINISHED GRADE

BOTTOM RAIL HAS A 20ga [1] GALVANIZED STEEL
CHANNEL INSERT, FULL LENGTH OF RAIL

[1219]
48.0

Ø2.4 [60] STEEL POSTS ARE INSTALLED
BY DRIVEN METHOD

Ø2.4 [60] GALVANIZED
STEEL POSTS

| | | | |
|--------------------------------------|--|---|------------------|
| Description: | | 6' [1.8M] VINYL PRIVACY FENCE TYPICAL DETAILS | |
| Customer / Project Name: | | | |
| Finish: | | Date: 3/1/2021 | |
| Drawing No. VINYL-03-01-21 | | Rev. | Sheet: 1 of 1 |



90 Lawson Crescent,
Winnipeg, Manitoba, Canada R3P 2H8
Phone: 1-800-406-2342
Fax: 1-204-284-1868
Web: www.wallacefences.com